


saob.B

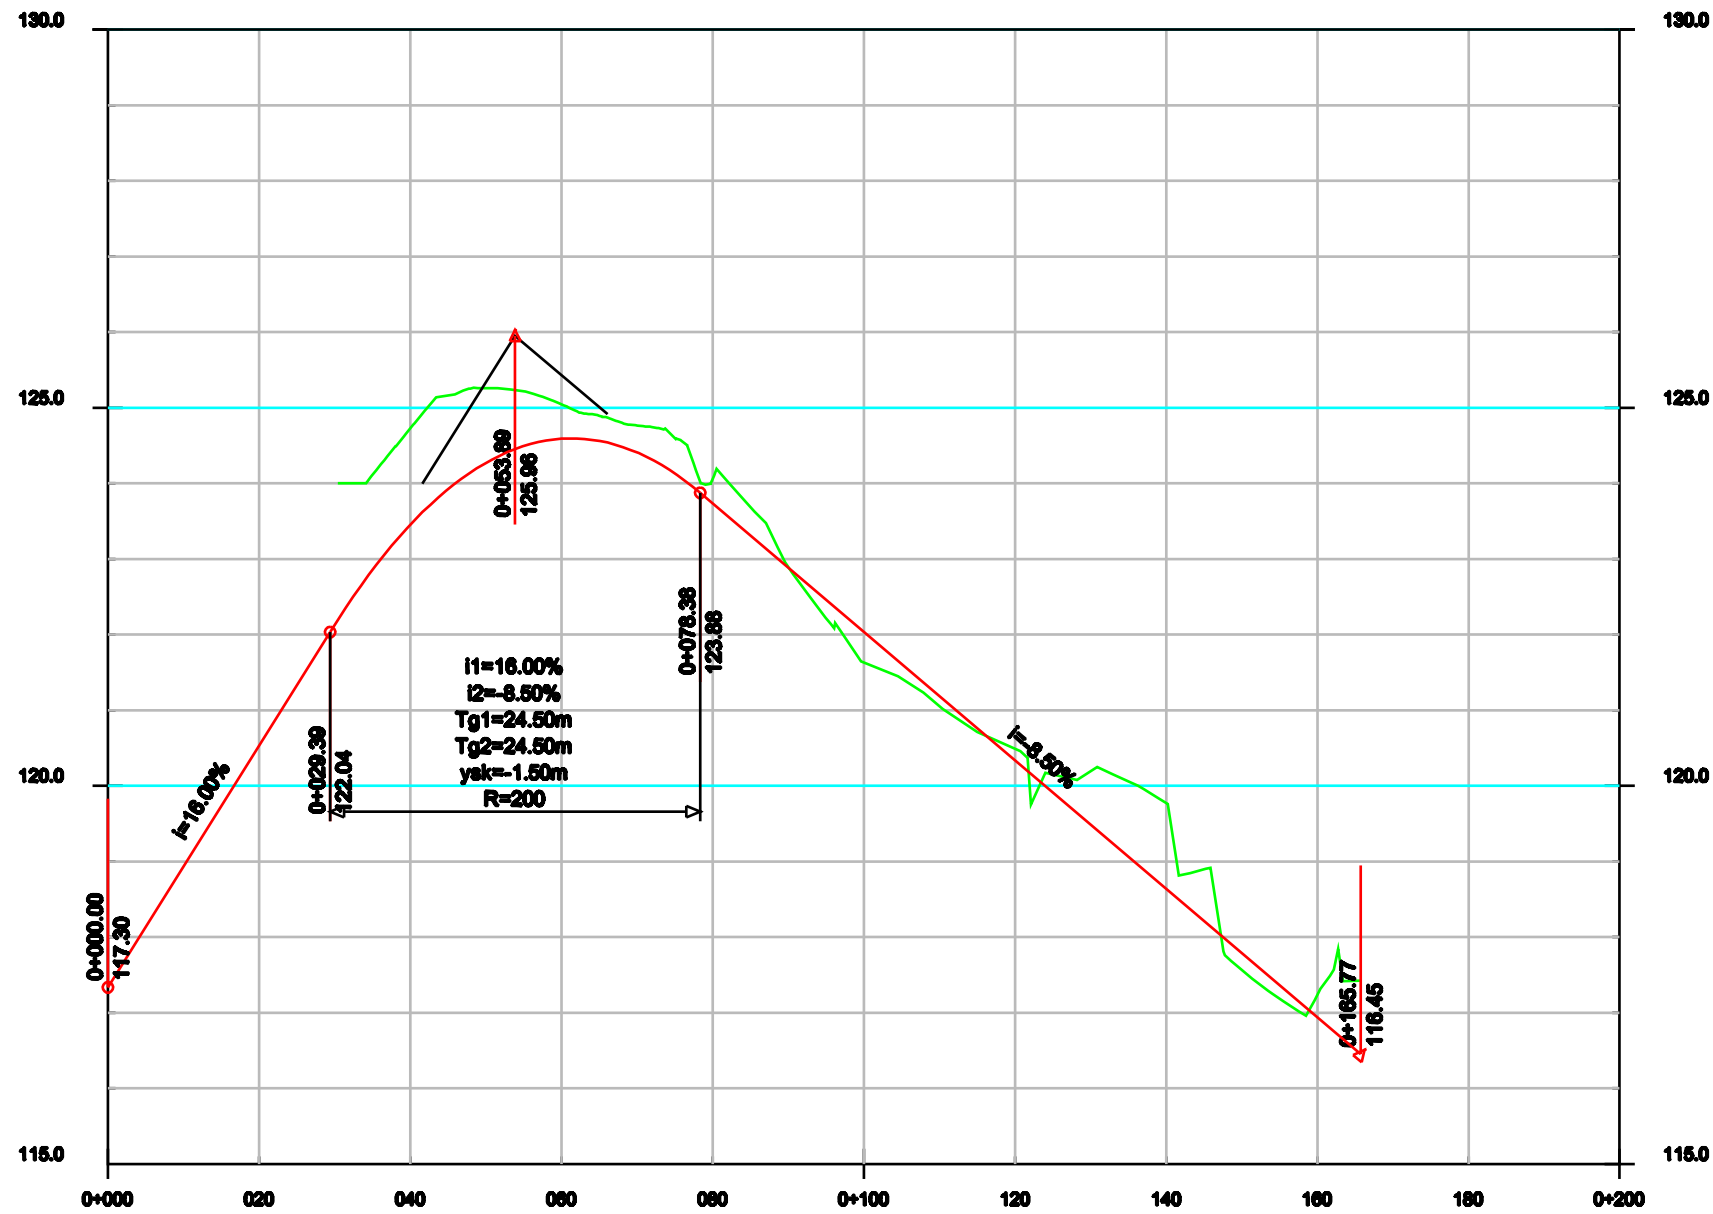

NAGIBI NIVELETE	117.30		125.86										118.45										
KOTE TERENA																							
KOTE NIVELETE	117.30	118.83	120.53	121.02	122.13	123.45	124.73	125.23	125.86	124.87	124.73	124.00	123.74	122.89	122.41	121.19	120.34	119.49	118.64	117.79	118.86	118.89	118.45
STACIONAZA	0+000.00	0+010.00	0+020.00	0+023.01	0+030.00	0+040.00	0+047.89	0+053.89	0+060.00	0+068.21	0+070.00	0+080.00	0+082.28	0+090.00	0+098.15			0+100.00			0+165.77		
PRAVCI I KRIVINE	L=22.82 R18.00		L=18.28 R75.00										L=16.89 R100.00		L=30.80 R100.00								

INVESTITOR	<b>OPŠTINA BUDVA</b>
OSLABNAČ	<b>BarProject d.o.o. Bar</b>
PODOBNAVAČ	<b>"Profil Ing." d.o.o. Bar</b>
ODGOVORNI PLANER	<b>Jovo Zenović dipl. Ing. arh.</b>
PLANER	<b>Edvard Spahija dipl.Ing.gra đ.</b>
SARADNIK	<b>Nikola Trtica, dipl.Ing.saob.</b>
LSL LAZI - predlog	
FAZA	<b>SAOBRAĆAJ</b>
CRTEŽ	<b>UZDUŽNI PROFILI SAOB.</b>
RAZMERA	<b>1:1000</b>
LIST BR.	<b>6.3.</b>
DATUM	<b>Jul, 2012.</b>