


SUDINO BRDO

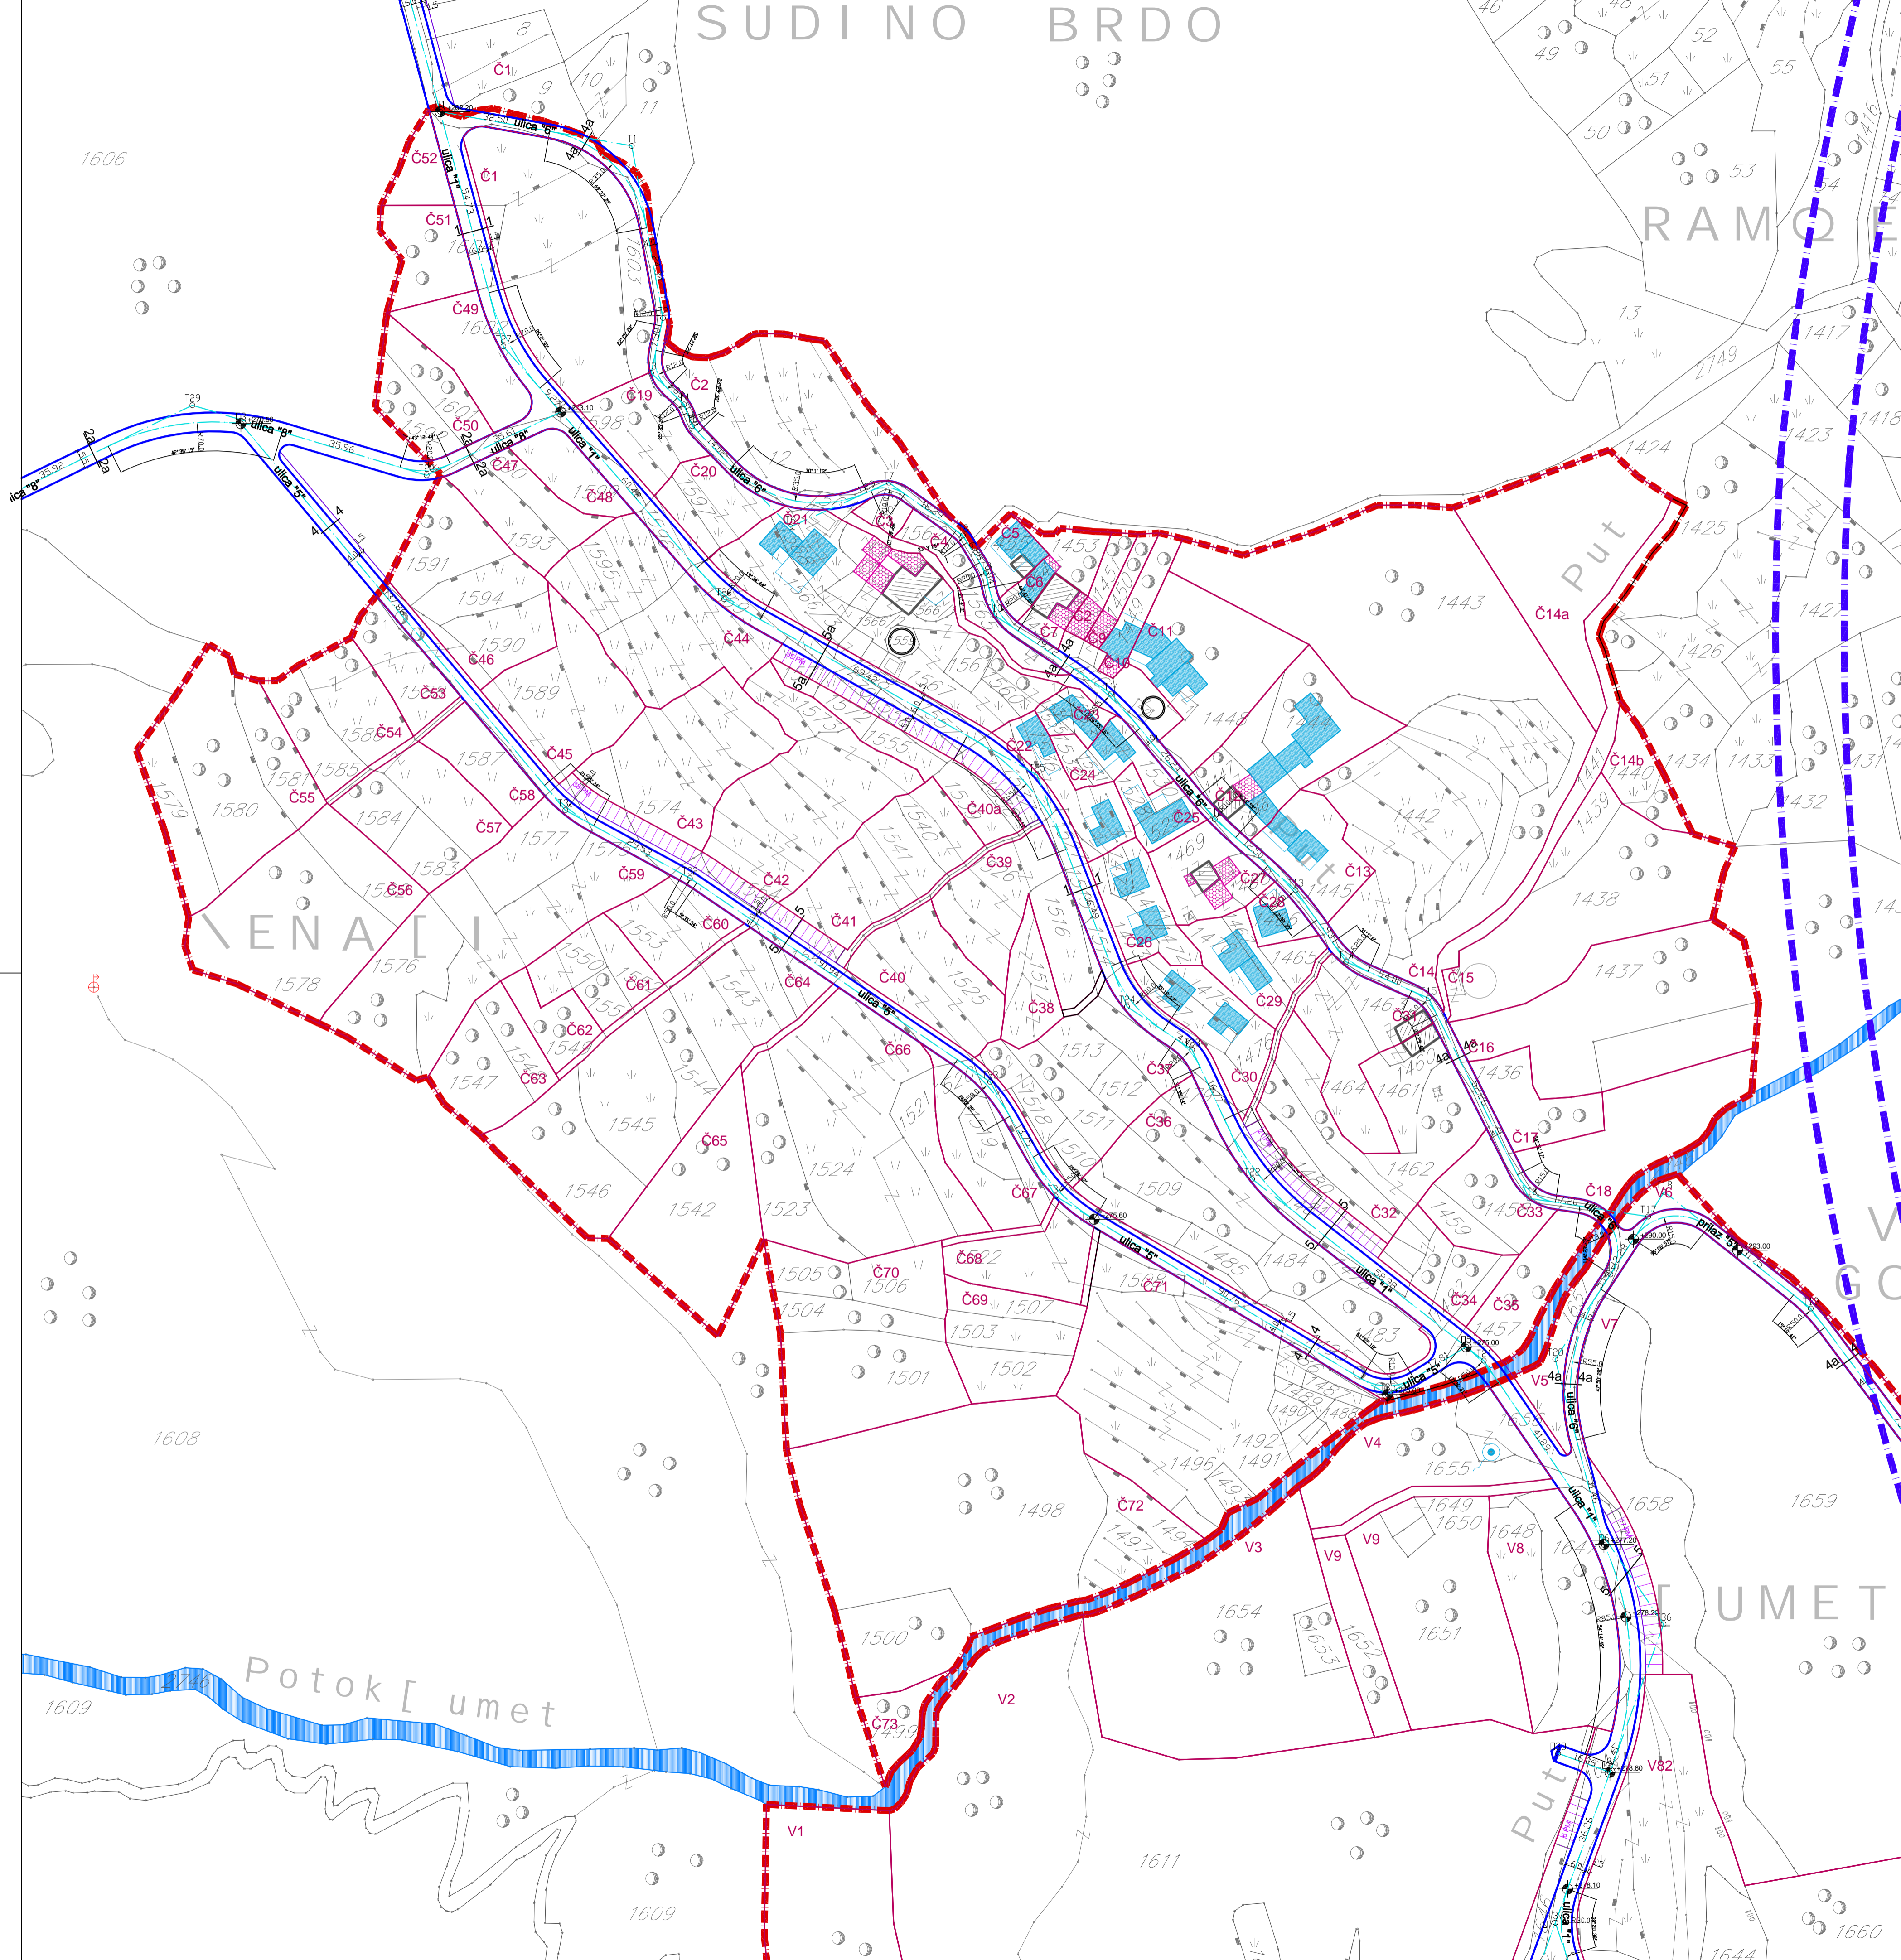


Koordinate tjemena


T1	6575032.16	4679806.51	T43	6575554.00	4678842.11
T2	6575041.26	4679796.27	T44	6575552.74	4678811.61
T3	6575037.80	4679740.24	T45	6575554.85	4678767.09
T4	6575047.41	4679731.06	T46	6575563.33	4678778.18
T5	6575049.82	4679724.70	T47	6575677.99	4678694.87
T6	6575078.43	4679695.29	T48	6575671.70	4678600.65
T7	6575107.19	4679708.23	T49	6575681.99	4678555.30
T8	6575128.84	4679692.82	T50	6575670.42	4678496.10
T9	6575135.56	4679681.86	T51	6575683.81	4678442.11
T10	6575138.06	4679669.51	T52	6575714.62	4678395.95
T11	6575172.15	4679646.61	T53	6575674.78	4678352.28
T12	6575205.35	4679610.00	T54	6575661.90	4678317.22
T13	6575225.94	4679589.33	T55	6575629.66	4678273.91
T14	6575240.70	4679568.35	T56	6575667.31	4678544.51
T15	6575264.80	4679537.72	T57	6575641.09	4678525.57
T16	6575294.18	4679499.31	T58	6575624.39	4678469.23
T17	6575328.89	4679494.00	T59	6575589.91	4678407.19
T18	6575333.59	4679501.22	T60	6575506.52	4678329.72
T19	6575376.36	4679467.15	T61	6575572.97	4678365.50
T20	6575301.75	4679452.36	T62	6575578.60	4678720.98
T21	6575280.89	4679451.97	T63	6575623.99	4678641.85
T22	6575217.27	4679504.97	T64	6575543.83	4678545.01
T23	6575195.73	4679542.71	T65	6575548.88	4678530.34
T24	6575176.73	4679555.28	T66	6575533.79	4678484.43
T25	6575150.48	4679622.91	T67	6575499.64	4678452.66
T26	6575059.07	4679674.21	T68	6575429.44	4678316.41
T27	6574994.65	4679748.01	T69	6575438.80	4678232.49
T28	6574912.86	4679717.37	T70	6575479.11	4678177.03
T29	6574903.85	4679730.82	T71	6575482.93	4678171.80
T30	6574837.21	4679698.32	T72	6575451.71	4678122.90
T31	6575012.72	4679612.62	T73	6575420.58	4678227.62
T32	6575049.12	4679592.80	T74	6575387.95	4678251.18
T33	6575136.78	4679533.29	T75	6575365.52	4678306.00
T34	6575155.87	4679499.92	T76	6575381.23	4678392.90
T35	6575252.82	4679442.09	T77	6575378.83	4678357.61
T36	6575333.40	4679375.75	T78	6575311.17	4678374.61
T37	6575301.80	4679287.91	T79	6575291.32	4678341.93
T38	6575341.00	4679170.07	T80	6575284.48	4678285.56
T39	6575440.46	4679109.80	T81	6575244.01	4678185.08
T40	6575452.71	4679081.96	T82	6575204.11	4678115.12
T41	6575508.20	4679202.16	T83	6575165.79	4678051.14
T42	6575576.39	4678985.51	T84	6575101.08	4678271.01

Koordinate presjeka - osovina

O1	6574976.20	4679816.48	O26	6574988.03	4679705.59
O2	6575011.39	4679728.83	O27	6574963.00	4679865.50
O3	6574918.02	4679725.46	O28	6575431.05	4679394.02
O4	6575317.88	4679477.10	O29	6575317.72	4679331.80
O5	6575275.79	4679455.96	O30	6575302.63	4679337.28
O6	6575316.04	4679398.13	O31	6575215.79	4679242.02
O7	6575301.80	4679287.91	O32	6575226.99	4679141.09
O8	6575225.89	4679159.54	O33	6574986.79	4679060.46
O9	6575041.18	4679203.45	O34	6575146.25	4678971.45
O10	6575180.57	4679185.75	O35	6574914.33	4678160.52
O11	6575148.54	4679143.75	O36	6574884.33	4678197.34
O12	6575051.32	4679076.30	O37	6574942.87	4678125.54
O13	6575207.56	4679066.52	O38	6575432.65	4678066.61
O14	6575225.10	4678709.80	O39	6575467.40	4678071.70
O15	6575610.32	4678665.63	O40	6575535.13	4678183.83
O16	6575599.93	4678606.17	O41	6575598.67	4678273.87
O17	6575554.56	4678538.78	O42	6575600.36	4678280.66
O18	6575439.90	4678234.48	O43	6575596.98	4678267.08
O19	6575460.82	4678202.10	O44	6575502.32	4678352.58
O20	6575451.84	4678200.80	O45	6575308.13	4678280.20
O21	6575519.25	4678181.90	O46	6575628.66	4678283.87
O22	6575676.84	4678057.97	O47	6575546.48	4678030.28
O23	6575575.67	4678757.04	O48	6575361.64	4679054.63
O24	6575643.82	4678766.64			
O25	6575569.41	4678786.68			

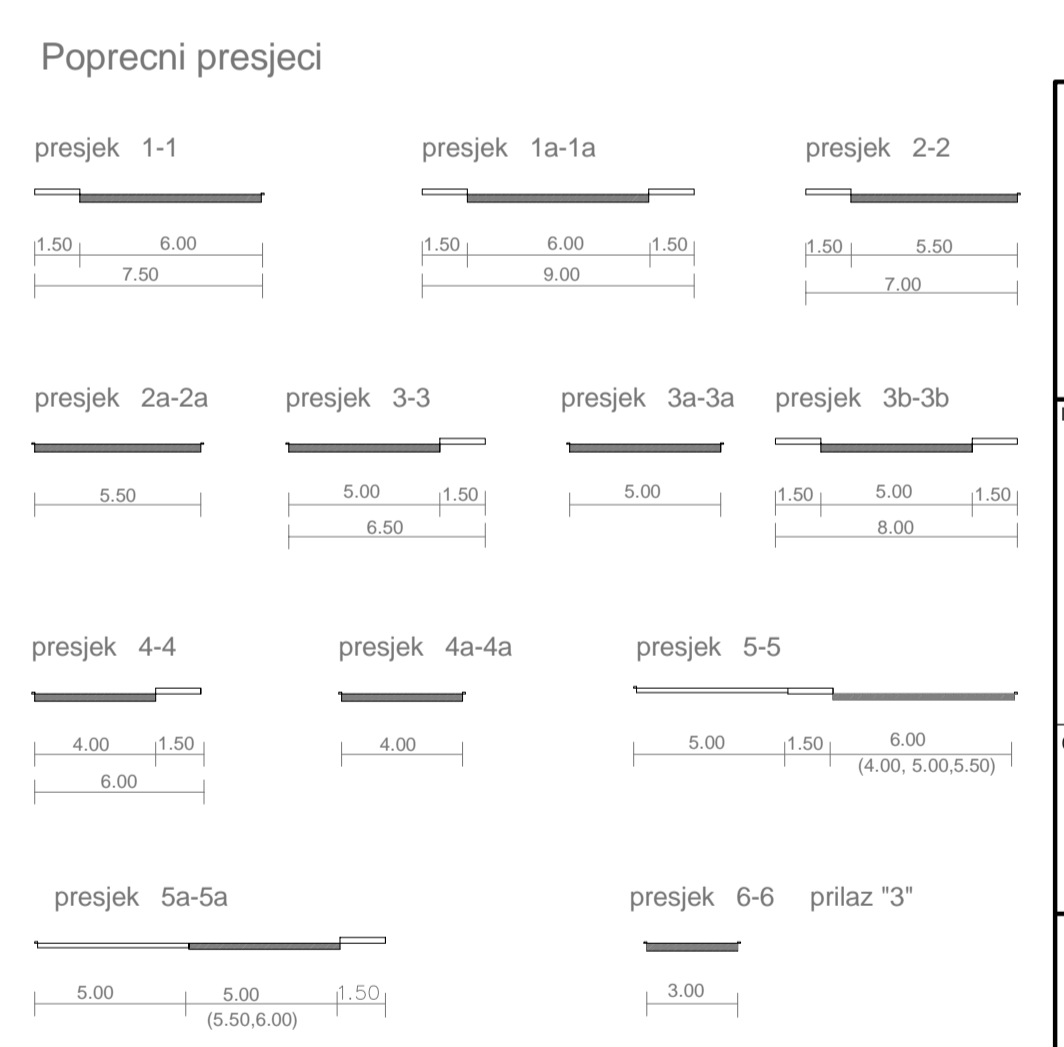

St. št.	H ₁	H ₂	R	R ₁	R ₂	R ₃	R ₄	R ₅	R ₆	R ₇	R ₈	R ₉	R ₁₀	R ₁₁	R ₁₂	R ₁₃	R ₁₄	R ₁₅	R ₁₆
1.1	1.12	1.13	1.14	1.15	1.16	1.17	1.18	1.19	1.20	1.21	1.22	1.23	1.24	1.25	1.26	1.27	1.28	1.29	1.30
R ₁	R ₂	R ₃	R ₄	R ₅	R ₆	R ₇	R ₈	R ₉	R ₁₀	R ₁₁	R ₁₂	R ₁₃	R ₁₄	R ₁₅	R ₁₆	R ₁₇	R ₁₈	R ₁₉	R ₂₀
DL=12.00m	DL=12.00m	DL=12.00m	DL=12.00m	DL=12.00m	DL=12.00m	DL=12.00m	DL=12.00m	DL=12.00m	DL=12.00m	DL=12.00m	DL=12.00m	DL=12.00m	DL=12.00m	DL=12.00m	DL=12.00m	DL=12.00m	DL=12.00m	DL=12.00m	DL=12.00m
Tp=3.20m	Tp=3.20m	Tp=3.20m	Tp=3.20m	Tp=3.20m	Tp=3.20m	Tp=3.20m	Tp=3.20m	Tp=3.20m	Tp=3.20m	Tp=3.20m	Tp=3.20m	Tp=3.20m	Tp=3.20m	Tp=3.20m	Tp=3.20m	Tp=3.20m	Tp=3.20m	Tp=3.20m	Tp=3.20m

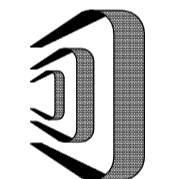

DELPROJEKT
d.o.o. BUDVA

INVESTITOR
OPŠTINA BUDVA
Opštinska agencija za planiranje prostora

ODRADIVAČ
DEL PROJEKT
d.o.o. Budva

LOKALNA STUDIJNA LOKACIJE

ČESMINOVO

PLANIRANO STANJE

CRTEŽ
SAOBRAČAJ

RAZMJERA
1:1000

LIST BR.
17

DATUM
03. 2009