


PLAN SAOBRAĆAJA SA ANALITIČKO-GEODETSKIM ELEMENTIMA SA GENERALNIM NIVELACIONIM REŠENJEM

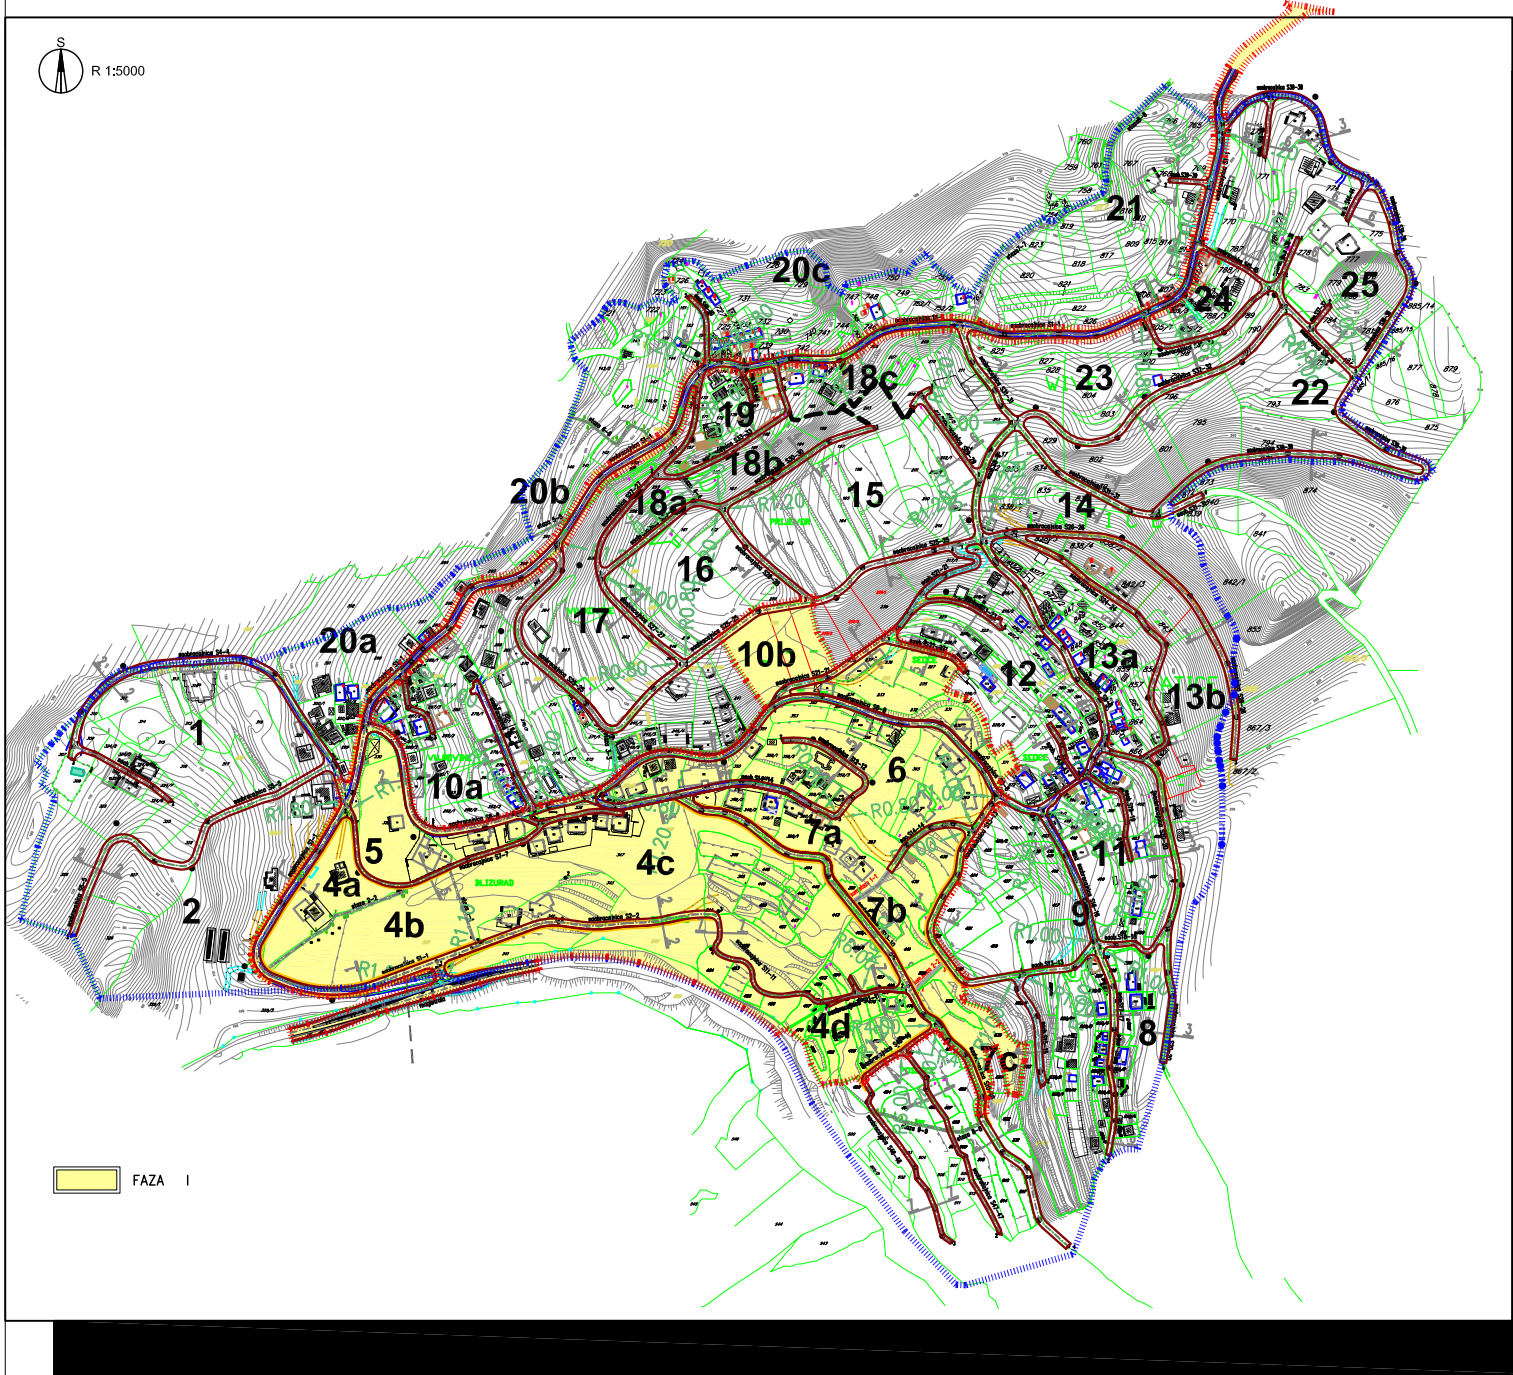

koordinatne osovinskih tacaka SAOBRAĆAJNICA 1-1		
broj tacke	Y	X
1	6567338.5309	4682772.6272
2	6567266.5767	4682896.4430
3	6567281.9943	4682958.2592
4	6567311.5913	4683002.6957
5	6567434.2700	4683103.2457
6	6567548.6007	4683240.3163
7	6567552.0577	4683242.2189
8	6567580.7262	4683241.8996
9	6567605.5431	4683246.0230
10	6567751.0810	4683276.1224
11	6567897.2740	4683283.8667
12	6567939.0479	4683339.4638
13	6567950.4464	4683387.2288
14	6567957.3033	4683427.5333
15	6568024.5255	4683526.6674
16	6567255.9411	4682742.0244
17	6567186.7326	4682768.7157
18	6567216.4687	4682818.4924
19	6567244.8271	4682856.6677
20	6567272.4534	4682905.7323
21	6567285.6736	4682978.5153
22	6567318.4712	4683009.1144
23	6567327.5147	4683019.3827
24	6567348.2311	4683035.5741
25	6567365.8186	4683068.6397
26	6567405.0584	4683074.4534
27	6567433.3351	4683101.3052
28	6567467.6799	4683155.8838
29	6567525.9608	4683189.5128
30	6567544.3545	4683251.9067
31	6567583.0077	4683241.0892
32	6567617.7888	4683248.7040
33	6567656.5007	4683247.2951
34	6567692.0355	4683272.1396
35	6567751.2059	4683277.3705
36	6567786.8358	4683266.8296
37	6567829.8378	4683268.1811
38	6567859.2914	4683266.5167
39	6567929.2579	4683298.4765
40	6567958.5274	4683421.0776
41	6567954.0319	4683450.2288
42	6567973.0892	4683486.8994

koordinatne osovinskih tacaka SAOBRAĆAJNICA 2-2		
broj tacke	Y	X
1	6567338.5309	4682772.6272
2	6567434.7333	4682803.5403
3	6567561.4700	4682809.4500
4	6567556.1869	4682803.5403
5	6567425.7752	4682804.9547
6	6567425.7752	4682804.9547
7	6567462.5561	4682799.6913
8	6567486.9113	4682802.6752
9	6567523.9026	4682804.3220
10	6567559.7980	4682809.5880

koordinatne osovinskih tacaka SAOBRAĆAJNICA 7-7		
broj tacke	Y	X
1	6567266.5767	4682896.4430
2	6567420.3376	4682882.0800
3	6567272.6306	4682886.3403
4	6567276.3872	4682842.5268
5	6567308.9959	4682828.0888
6	6567362.8791	4682852.6863
7	6567406.5364	4682865.2009
8	6567421.8750	4682882.8522

koordinatne osovinskih tacaka SAOBRAĆAJNICA 8-8		
broj tacke	Y	X
1	6567281.9943	4682958.2592
2	6567402.7450	4682888.0713
3	6567415.7237	4682891.3844
4	6567455.1374	4682902.3764
5	6567604.6616	4682974.1132
6	6567783.4766	4682902.8362
7	6567814.3796	4682912.9788
8	6567851.0663	4682920.2847
9	6567862.8409	4682942.2937
10	6567767.7987	4683151.7186
11	6567796.2884	4683197.9690
12	6567807.4221	4682953.0817
13	6567320.0311	4682870.7502
14	6567376.5932	4682878.2144
15	6567427.0416	4682895.1936
16	6567469.1759	4682904.1382
17	6567562.7541	4682862.0081
18	6567704.7267	4682960.4814
19	6567738.5159	4682960.2661
20	6567770.8724	4682923.1135
21	6567779.7665	4682904.6345

koordinatne osovinskih tacaka SAOBRAĆAJNICA 10-10		
broj tacke	Y	X
1	6567527.0961	4682903.6963
2	6567710.6412	4682753.0361
3	6567735.1714	4682722.3363
4	6567547.5562	4682891.6423
5	6567566.0073	4682890.1812
6	6567583.3615	4682881.9459
7	6567614.7643	4682856.8678
8	6567647.2945	4682854.1016
9	6567647.6511	4682839.6317
10	6567722.7739	4682730.4790
11	6567734.3408	4682724.2137
12	6567742.2242	4682709.9834
13	6567756.6495	4682698.5614
14	6567769.7146	4682665.0347
15	6567767.3106	4682651.0836

koordinatne osovinskih tacaka SAOBRAĆAJNICA 11-11		
broj tacke	Y	X
1	6567770.6412	4682753.0361
2	6567672.2461	4682746.2902
3	6567648.161	4682738.1718
4	6567681.3676	4682751.8705
5	6567662.4572	4682743.5408
6	6567638.0890	4682739.8355
7	6567630.1323	4682748.4085
8	6567587.8426	4682772.5447
9	6567556.0163	4682782.5270

koordinatne osovinskih tacaka SAOBRAĆAJNICA 12-12		
broj tacke	Y	X
1	6567653.5224	4682885.4691
2	6567611.8724	4682946.9910
3	6567653.7440	4682885.6525
4	6567667.0748	4682903.1793
5	6567683.7199	4682912.7893
6	6567635.6743	4682947.7864

koordinatne osovinskih tacaka SAOBRAĆAJNICA 13-13		
broj tacke	Y	X
1	6567783.4766	4682902.8362
2	6567762.2516	4682875.4222
3	6567776.5223	4682896.9289
4	6567752.6993	4682861.0264
5	6567750.3821	4682840.8660
6	6567738.2688	4682823.7050
7	6567725.1228	4682795.2686
8	6567755.4125	4682754.7441

koordinatne osovinskih tacaka SAOBRAĆAJNICA 14-14		
broj tacke	Y	X
1	6567455.1374	4682902.3764
2	6567527.0961	4682903.6963
3	6567653.5224	4682885.4691
4	6567782.2516	4682875.4222
5	6567468.6578	4682892.4131
6	6567478.8344	4682893.2552
7	6567579.362	4682915.0038
8	6567615.8238	4682907.2274
9	6567632.3508	4682896.3558

koordinatne osovinskih tacaka SAOBRAĆAJNICA 21-21		
broj tacke	Y	X
1	6567699.3145	4683019.9886
2	6567604.6616	4682974.1132
3	6567702.9327	4683035.2532
4	6567666.7851	4682889.9138
5	6567646.6685	4682996.2290
6	6567613.1789	4682988.6958

koordinatne osovinskih tacaka SAOBRAĆAJNICA 22-22		
broj tacke	Y	X
1	6567690.5938	4683026.6258
2	6567755.7381	4683001.3970
3	6567746.6830	4683012.5928


koordinatne osovinskih tacaka SAOBRAĆAJNICA 25-25		
broj tacke	Y	X
1	6567592.4870	4683049.0847
2	6567654.0262	4683059.5524

koordinatne osovinskih tacaka SAOBRAĆAJNICA 42-42		
broj tacke	Y	X
1	6567402.7450	4682888.0713
2	6567420.3376	4682882.0800
3	6567485.9329	4682889.2375

koordinatne osovinskih tacaka SAOBRAĆAJNICA 46-46		
broj tacke	Y	X
1	6567735.1714	4682722.3363
2	6567705.8230	4682701.4626
3	6567744.7579	4682550.8212
4	6567674.2394	4682680.4404


koordinatne osovinskih tacaka pesacke staze 1-1		
broj tacke	Y	X
1	6567369.6330	4682784.1518
2	6567348.3026	4682846.0321

koordinatne osovinskih tacaka pesacke staze 2-2		
broj tacke	Y	X
1	6567202.0918	4682764.5323
2	6567242.8976	4682794.0607
3	6567244.5835	4682795.0454
4	6567249.8571	4682797.4694
5	6567254.7422	4682802.3264
6	6567257.1024	4682807.3833
7	6567259.2477	4682809.0593
8	6567265.5909	4682810.2941
9	6567267.1914	4682810.7465
10	6567310.9501	4682827.1557
11	6567312.3502	4682828.2384
12	6567315.3439	4682832.4932

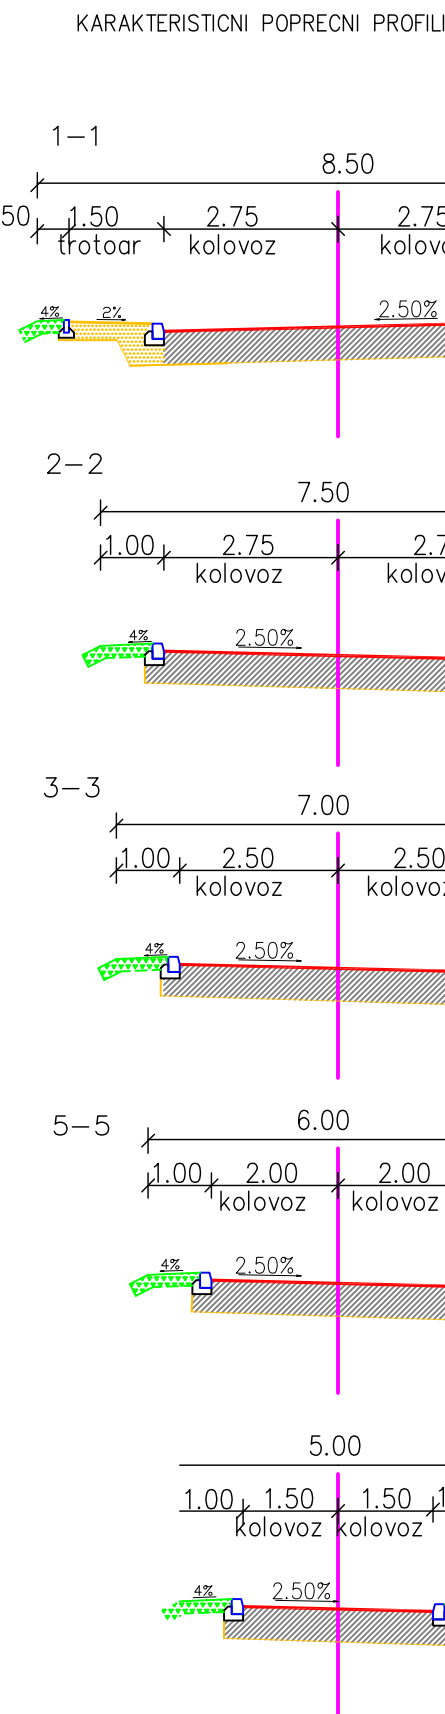

LEGENDA

- GRANICA PLANA
- KATASTARSKA PARCELA
- POSTOJEĆI OBJEKTI
- OSOVINA KOLOVOZA
- IVICA KOLOVOZA
- TROTOAR
- TEHNICKA (KOMUNALNA) STAZA
- PESACKA STAZA
- ORIENTACIONA POZICIJA PASARELE

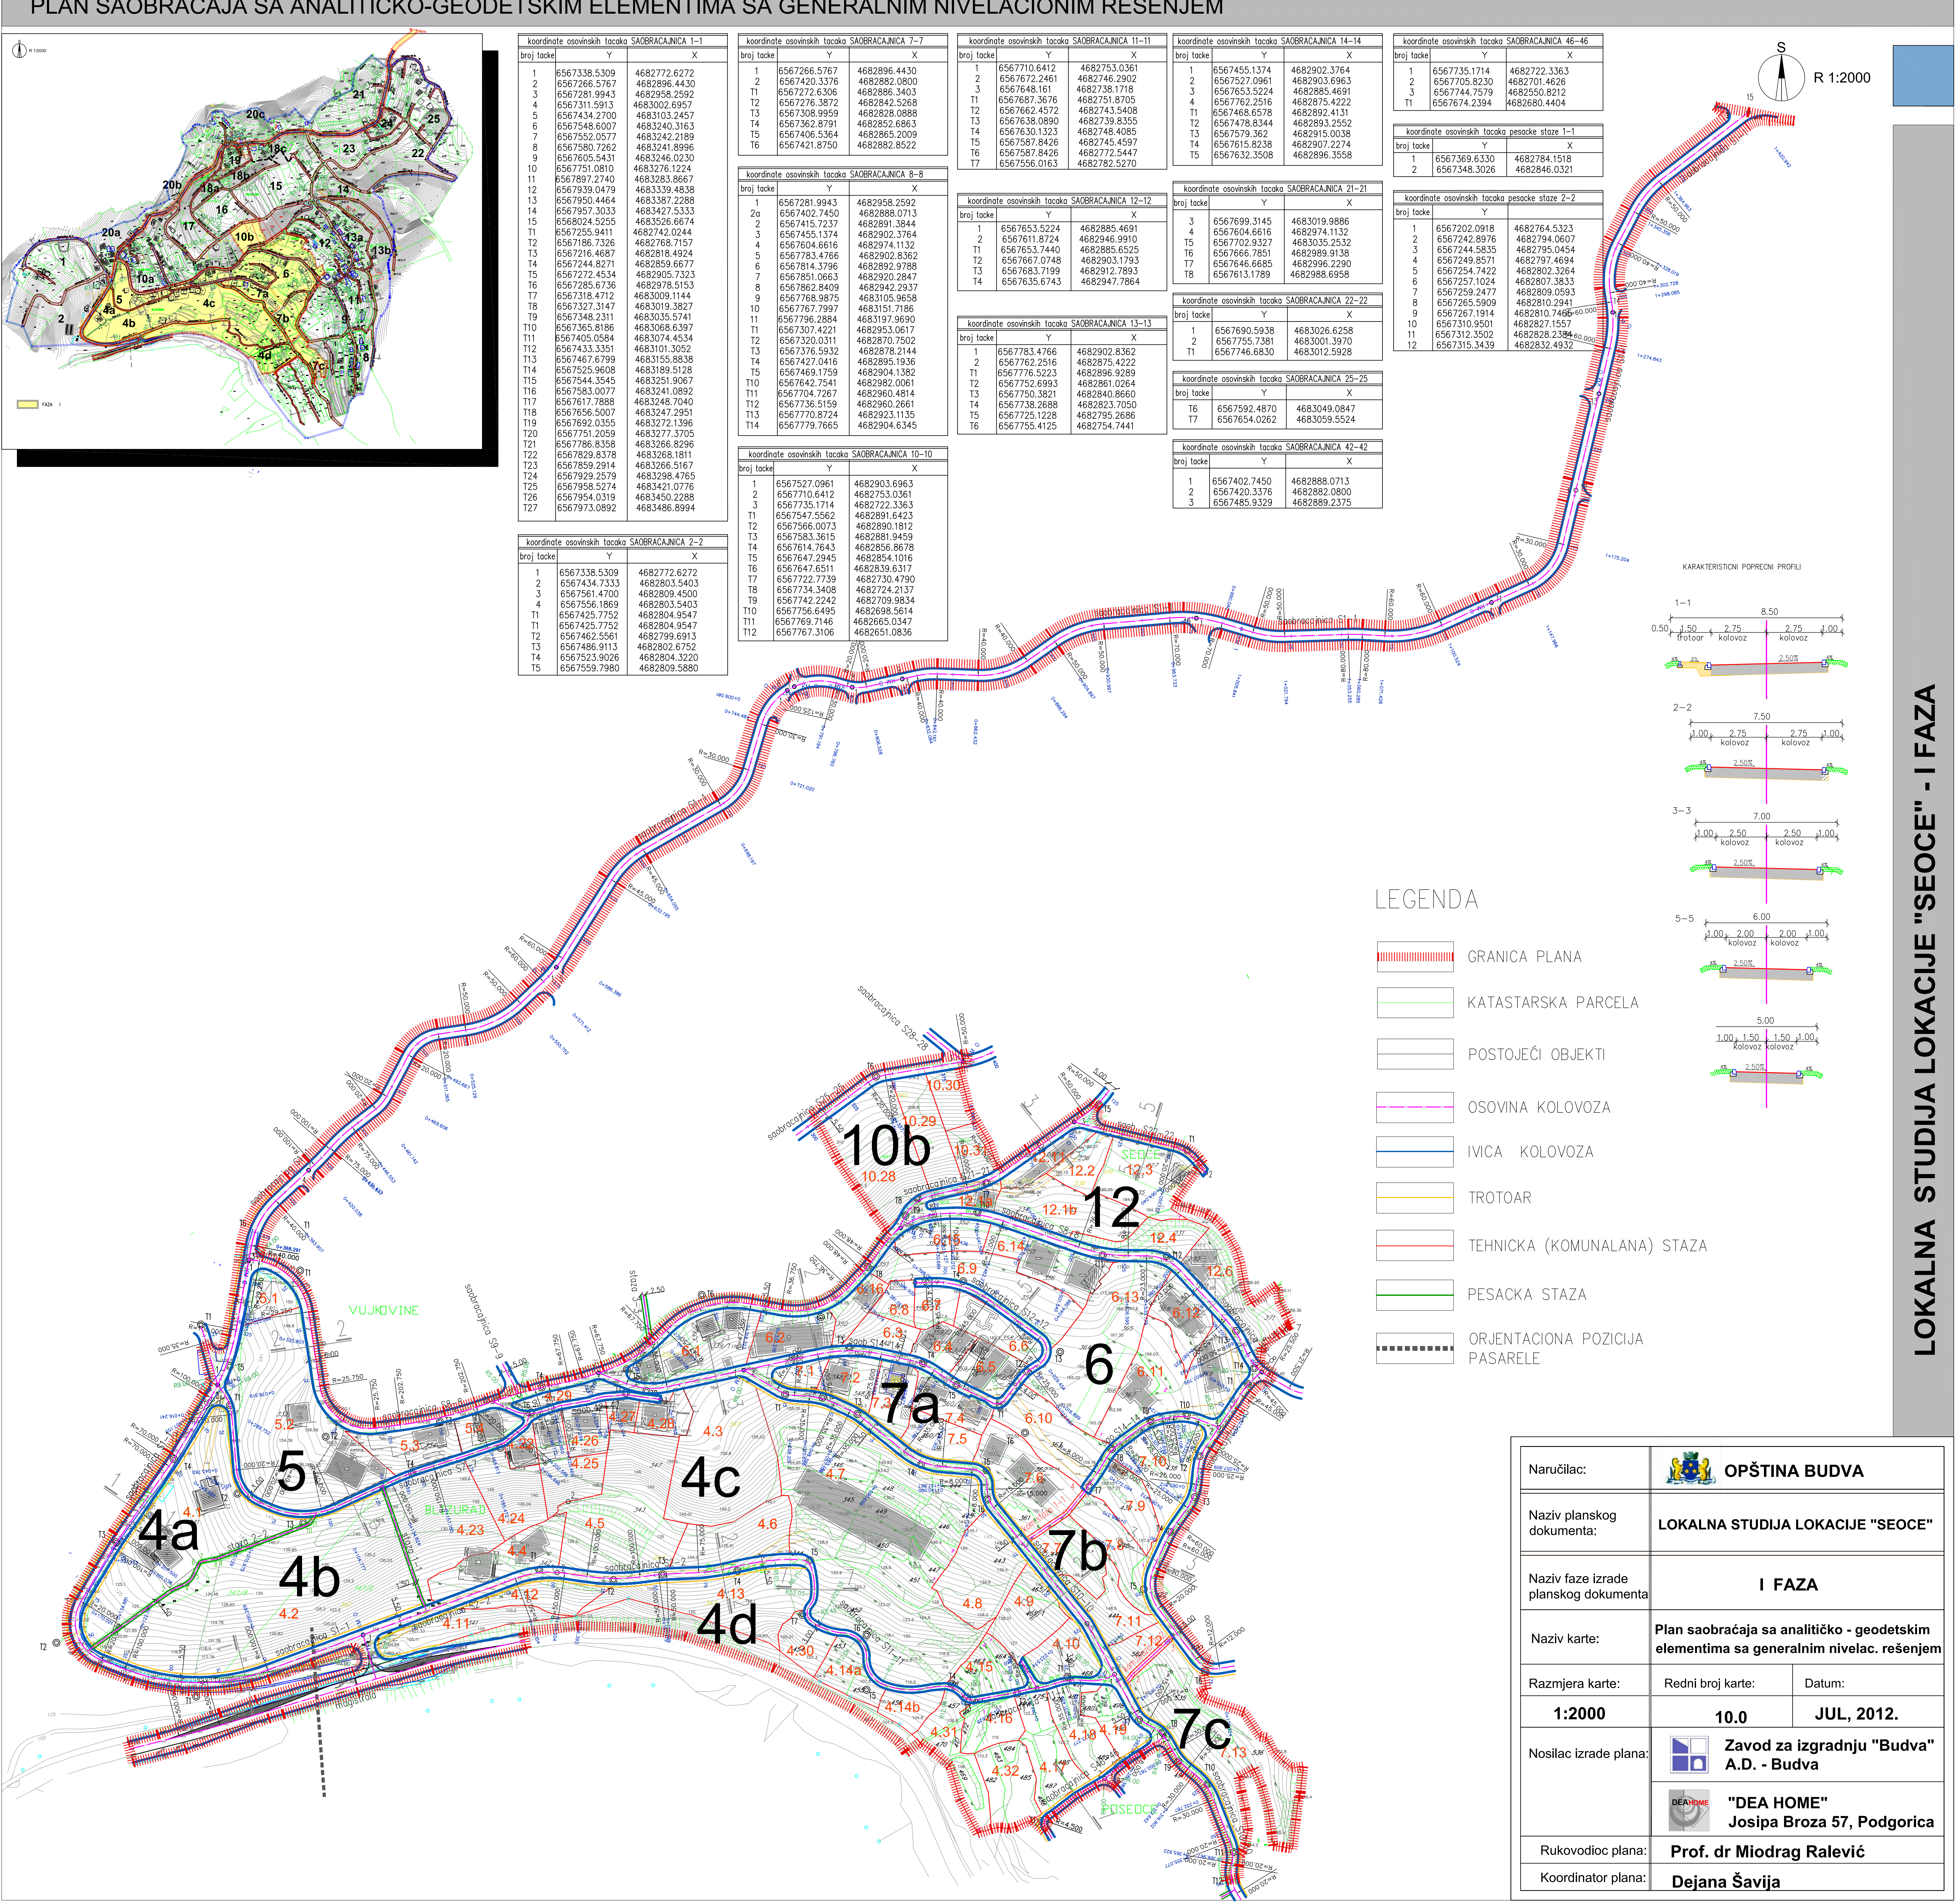

Naručilac:	 OPŠTINA BUDVA	
Naziv planskog dokumenta:	LOKALNA STUDIJA LOKACIJE "SEOCE"	
Naziv faze izrade planskog dokumenta:	I FAZA	
Naziv karte:	Plan saobraćaja sa analitičko - geodetskim elementima sa generalnim nivelac. rešenjem	
Razmjera karte:	Redni broj karte:	Datum:
1:2000	10.0	JUL, 2012.
Nosilac izrade plana:	 Zavod za izgradnju "Budva" A.D. - Budva	
	 "DEA HOME" Josipa Broza 57, Podgorica	
Rukovodioc plana:	Prof. dr Miodrag Ralević	
Koordinator plana:	Dejana Šavija	